



SIGHT LINES PLAN
SCALE 1:2000




SITE LAYOUT PLAN
SCALE 1:500

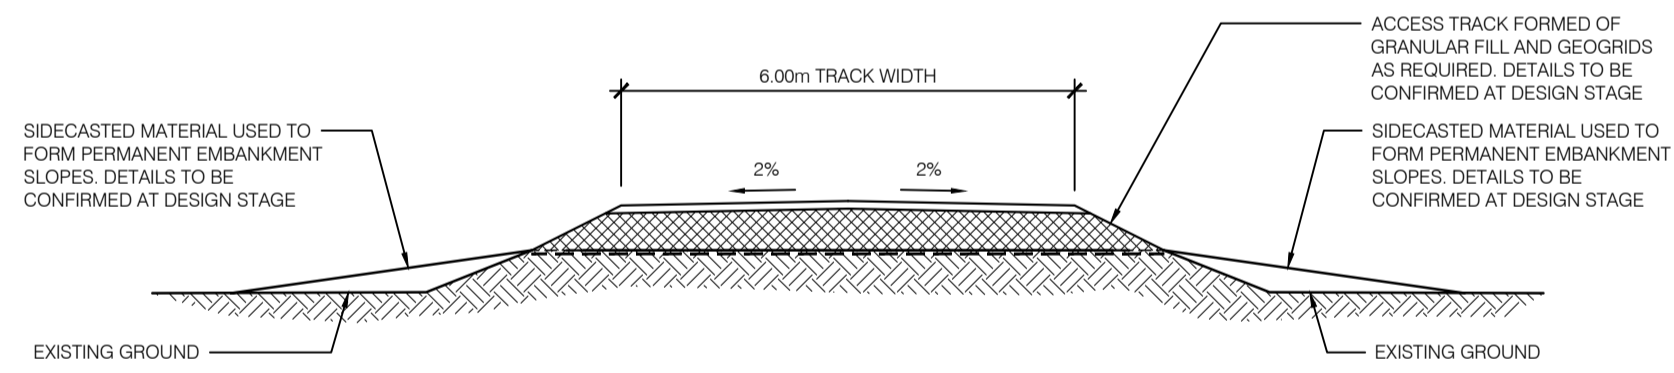

TYPICAL SECTION THROUGH TRACK
SCALE 1:100

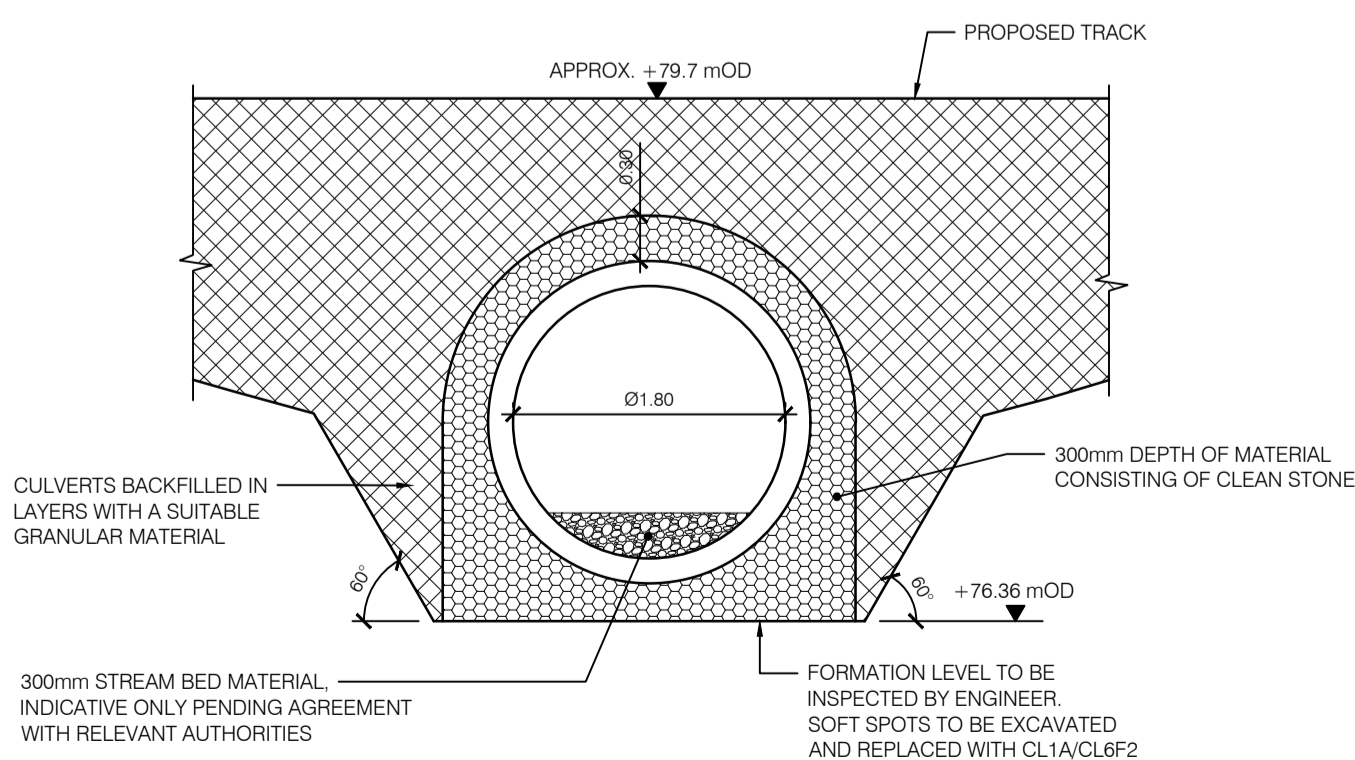

SECTION A
SCALE 1:50

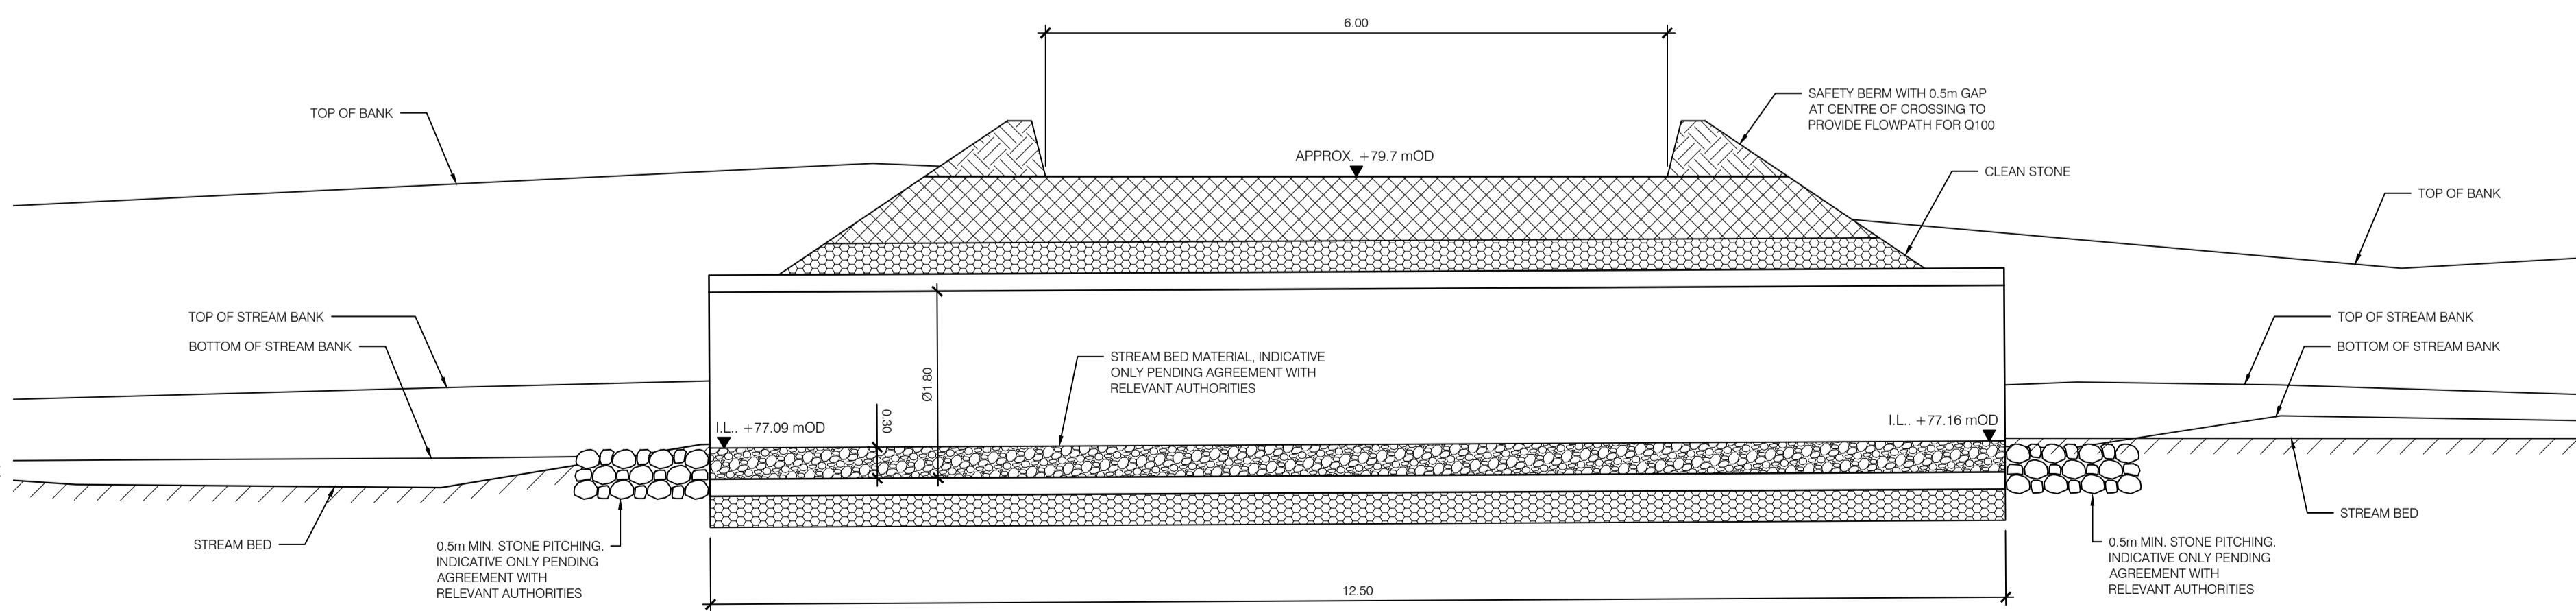

SECTION B
SCALE 1:50

NOTES:

- ALL DIMENSIONS IN m.
- ALL LEVELS IN m TO MALIN HEAD ORDNANCE DATUM.
- EXCAVATED MATERIAL TO BE SIDECAST DURING ACCESS TRACK CONSTRUCTION AND STOCKPILED



EXIST. SITE LAYOUT: PHOTO.
N.T.S.

ORDNANCE SURVEY LICENCE NO. EN 0092320
COPYRIGHT ORDNANCE SURVEY IRELAND GOVERNMENT OF IRELAND

THIS MAP SHOWS ORDNANCE SURVEY IRELAND VECTOR TILE 1310

REV	DATE	REVISION DESCRIPTION	DRN	PROD	VER	APP
0	27.11.20	ISSUED FOR PLANNING	SB	DOK	JG	DC

COPYRIGHT © ESB
ALL RIGHTS RESERVED. NO PART OF THIS WORK MAY BE MODIFIED, REPRODUCED OR COPIED IN ANY FORM OR BY ANY MEANS - GRAPHIC, ELECTRONIC OR MECHANICAL, INCLUDING PHOTOCOPIING, RECORDING, TAPING OR USED FOR ANY PURPOSE OTHER THAN ITS DESIGNATED PURPOSE, WITHOUT THE WRITTEN PERMISSION OF ESB.

PURPOSE OF ISSUE - PRELIMINARY UNLESS INDICATED

CLIENT APPROVAL PLANNING TENDER CONSTRUCTION AS-BUILT

CLIENT OWENNINNY POWER 2 DAC

PROJECT OWENNINNY WIND FARM

CONTRACT

DRAWING TITLE OWENNINNY STREAM CROSSING - PROPOSED WESTERN WAY BRIDGE BYPASS SITE LAYOUT

PRODUCTION UNIT CIVIL & ENVIRONMENTAL ENGINEERING

Oweninny Power 2 DAC

Oweninny Power DAC, Two Gateway, East Wall Road, Dublin 3, Ireland Tel: +353 (0)1 6765831
Email: oweninnypower@esbi.ie Web: www.oweninnywindfarm.ie
Registered Office: as above Registered in Ireland No. 503730

DRAWN	PRODUCED	VERIFIED	APPROVED	APPROVAL DATE
S. Bolton	D. O'Keefe	J. Gallen	D. Cody	27.11.2020
CLIENT REF	NO. OF SHTS	SIZE	SCALE	
	1	A1	As Shown	

DRAWING NUMBER
P000379-PM00-0011